


# 道路台帳現況平面図

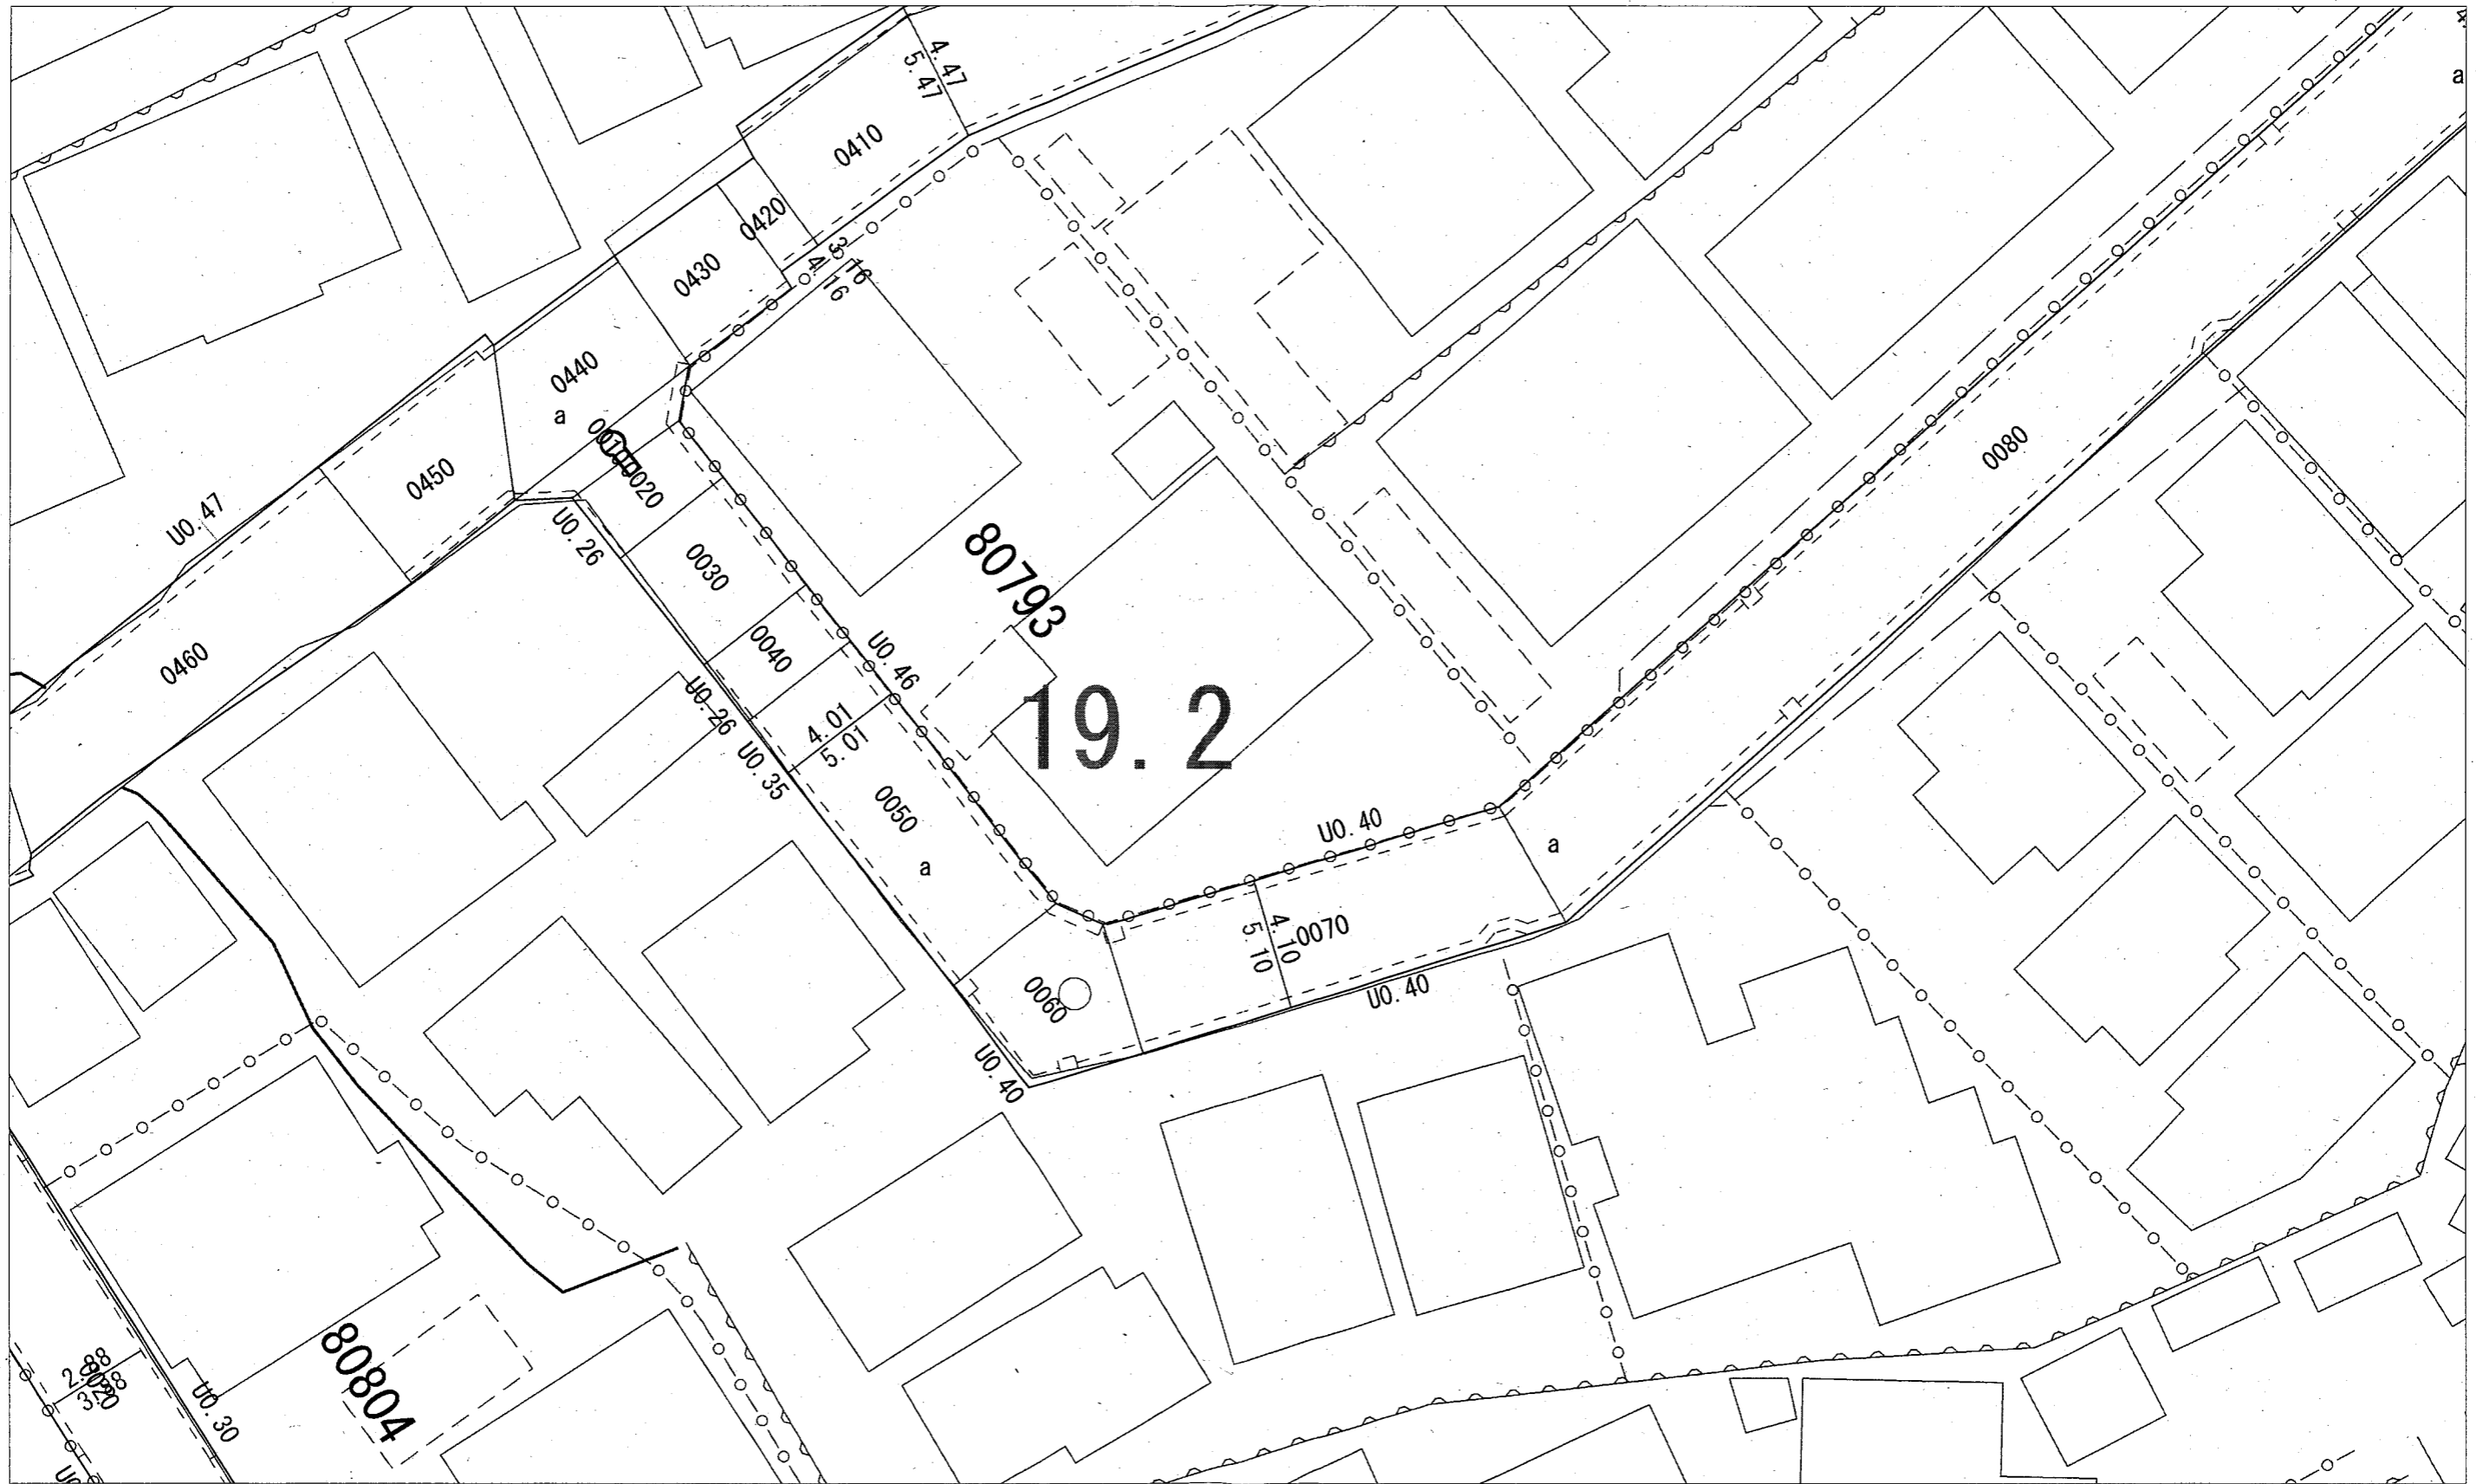

2023/04/24

1:250

